



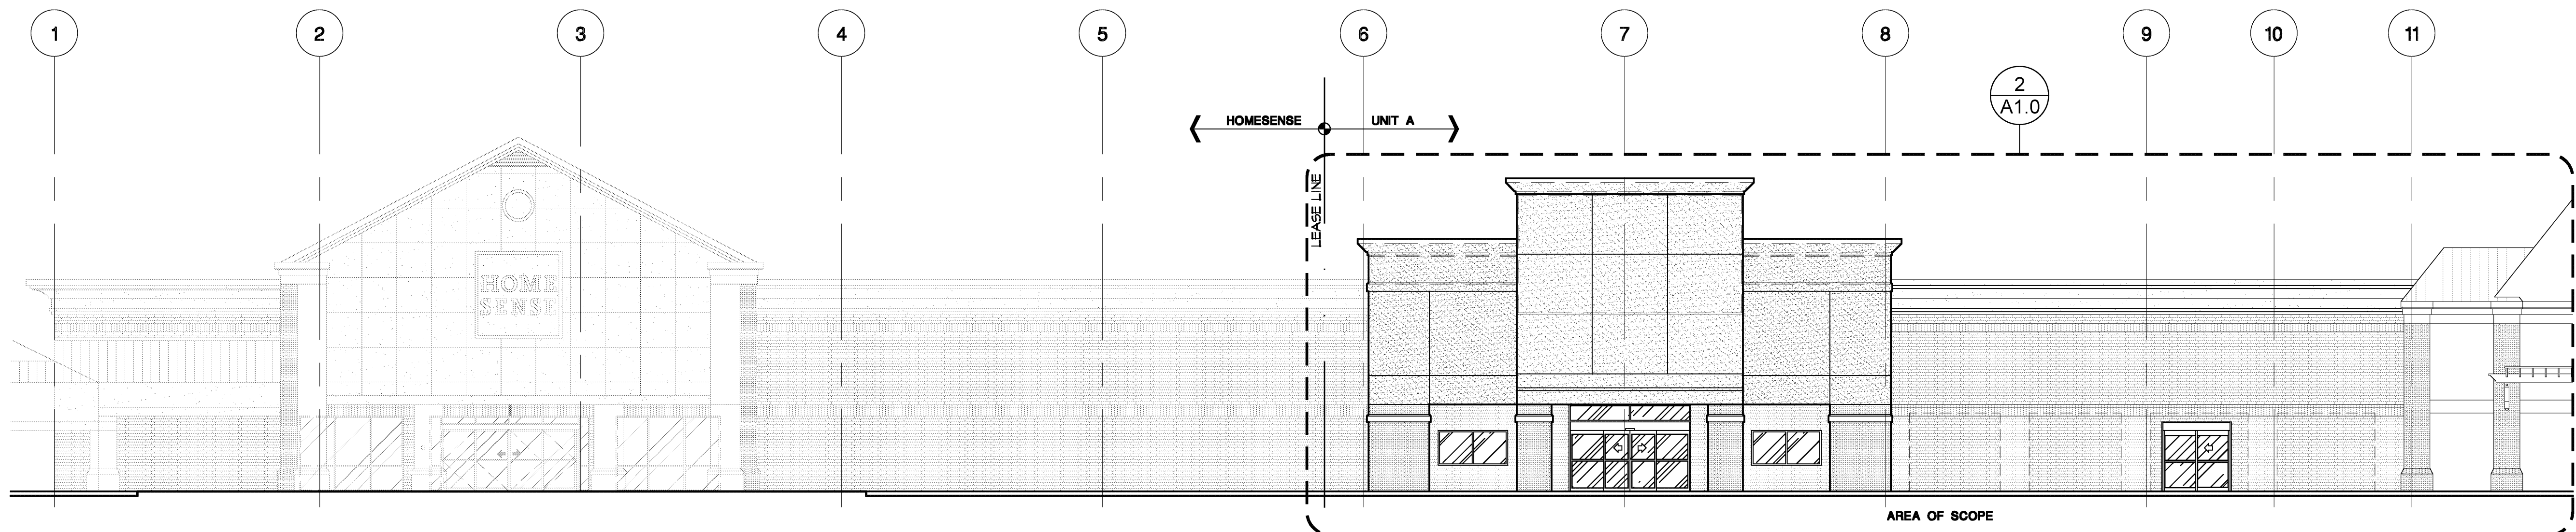


1 OVERALL ELEVATION

3/32" = 1'-0"

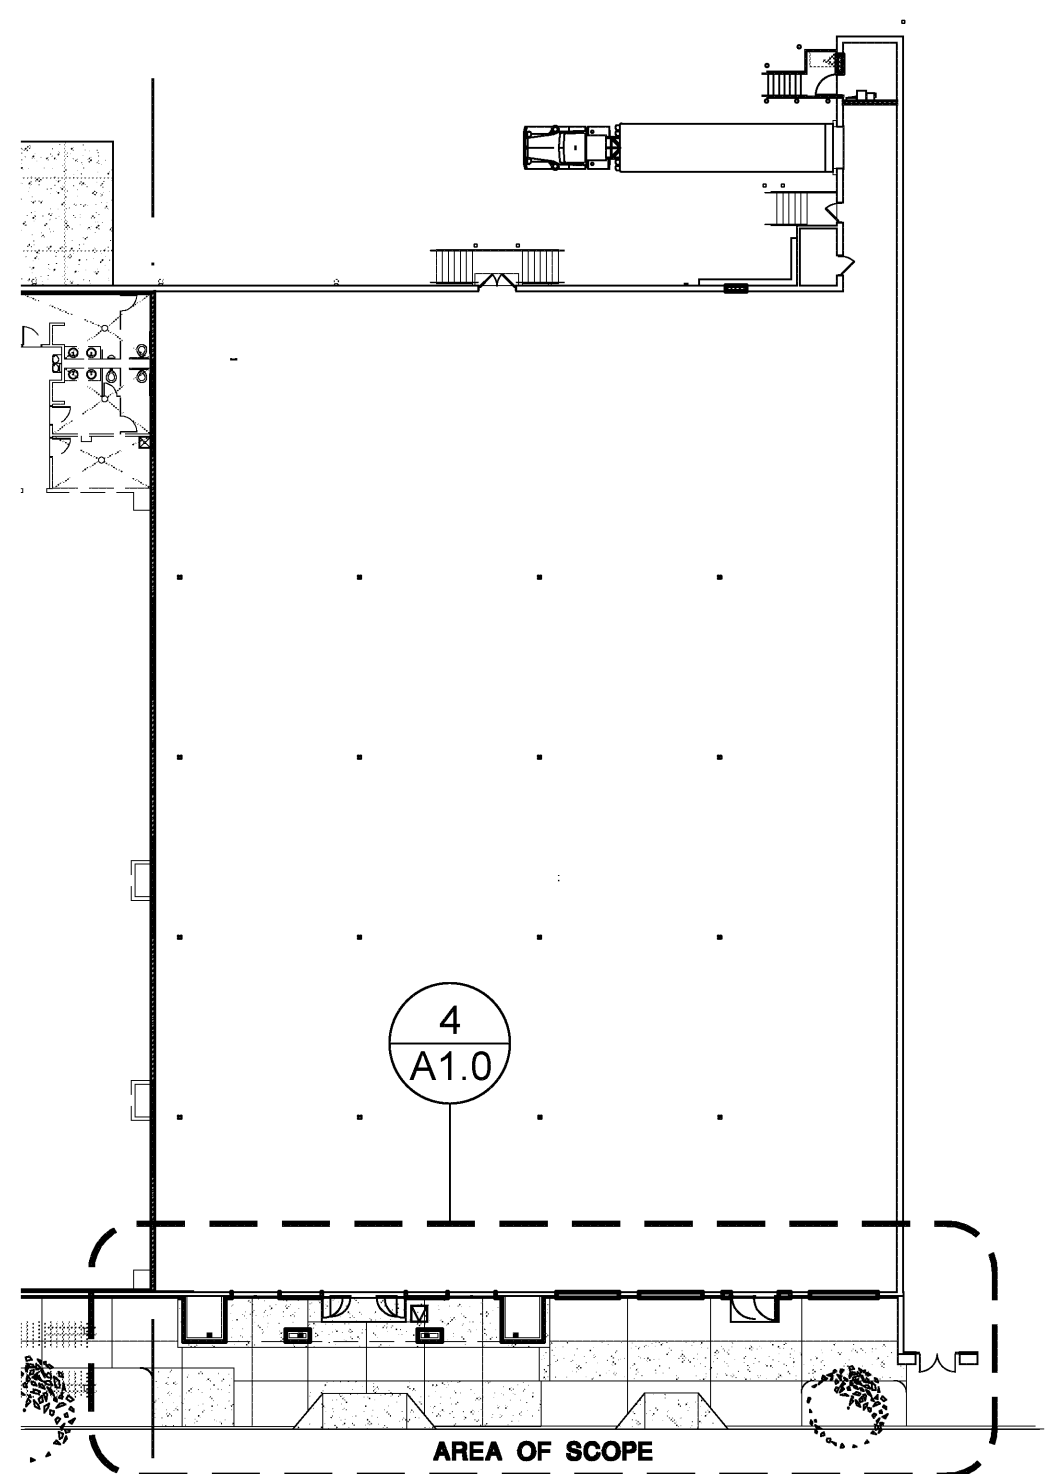


KEY PLAN

1/32" = 1'-0"

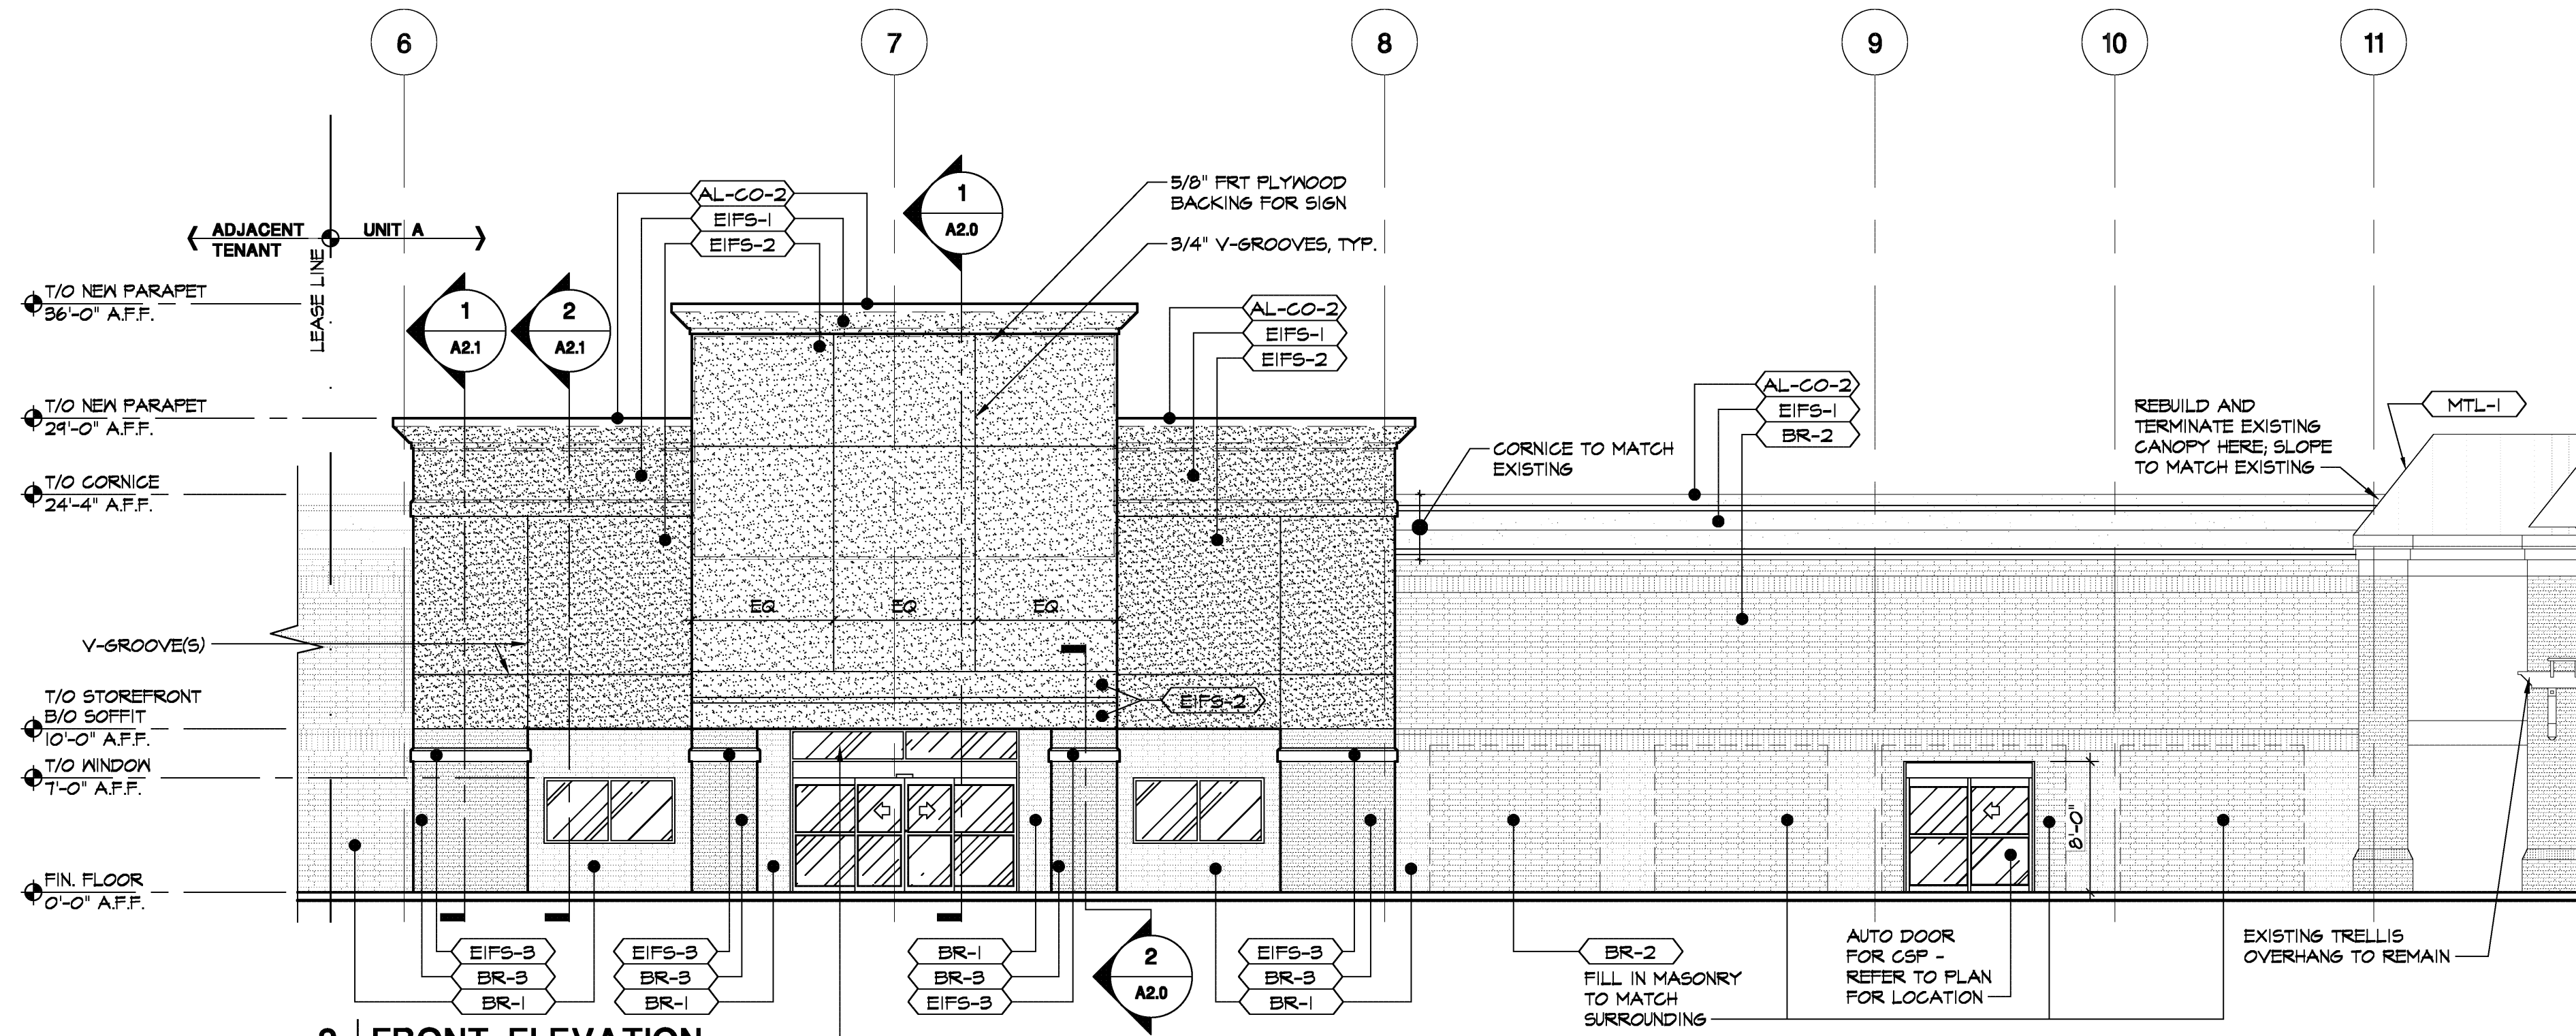

2 FRONT ELEVATION

1/8" = 1'-0"

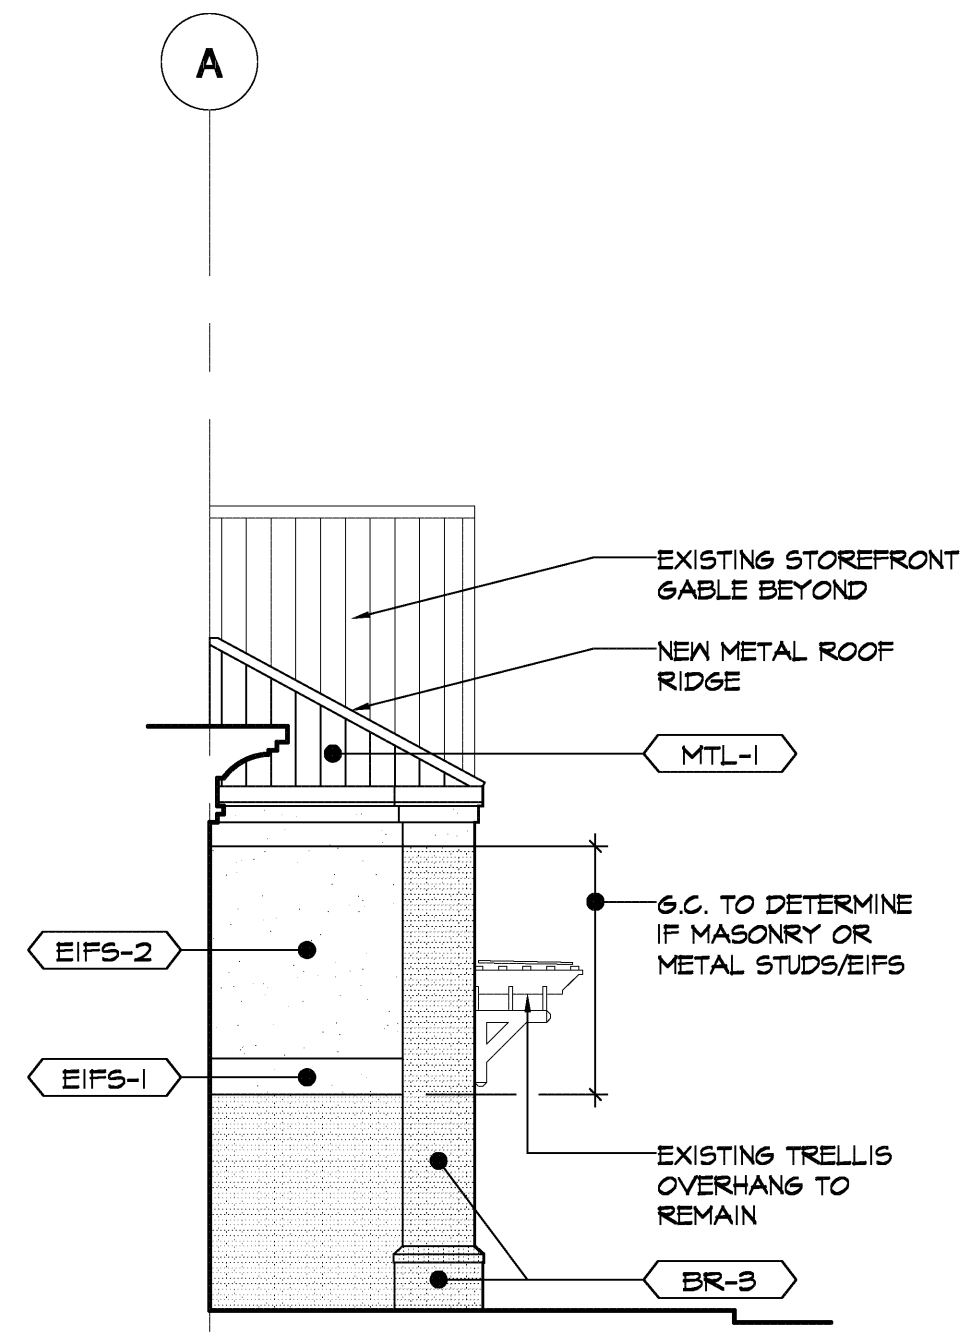


3 RETURN ELEVATION

1/8" = 1'-0"

EXTERIOR FINISH SCHEDULE


** COLOR SPEC NOT AVAILABLE AT THIS TIME. LANDLORD WILL NEED TO VERIFY EXISTING FIELD COLOR

MATERIAL	SYMBOL	NUMBER	COLOR	MANUFACTURER	COMMENTS
EIFS	EIFS-1	**	EXISTING WHITE	DRYVIT	NEW EIFS TO MATCH EXISTING WHITE FIELD COLOR
	EIFS-2	**	EXISTING BEIGE	DRYVIT	NEW EIFS TO MATCH EXISTING BEIGE FIELD COLOR
	EIFS-3	**	NEW DARK	DRYVIT	NEW EIFS TO COLOR TO MATCH EXISTING RED BRICKS IN SOLDIER COURSE
MASONRY/ BRICK	BR-1		EXISTING BRICK TO REMAIN		
	BR-2		NEW BRICK TO MATCH EXISTING BRICK VENEER (SOME PAINTED, SOME LEFT UNPAINTED)		
	BR-3		NEW THIN BRICK TO MATCH EXISTING THIN BRICK		
COPING	AL-CO-1		EXISTING ALUMINUM COPING TO REMAIN		
	AL-CO-2		NEW ALUMINUM COPING COLOR TO MATCH EXISTING GREEN METAL ROOF		
METAL	MTL-1		NEW METAL ROOF SYSTEM TO MATCH EXISTING		

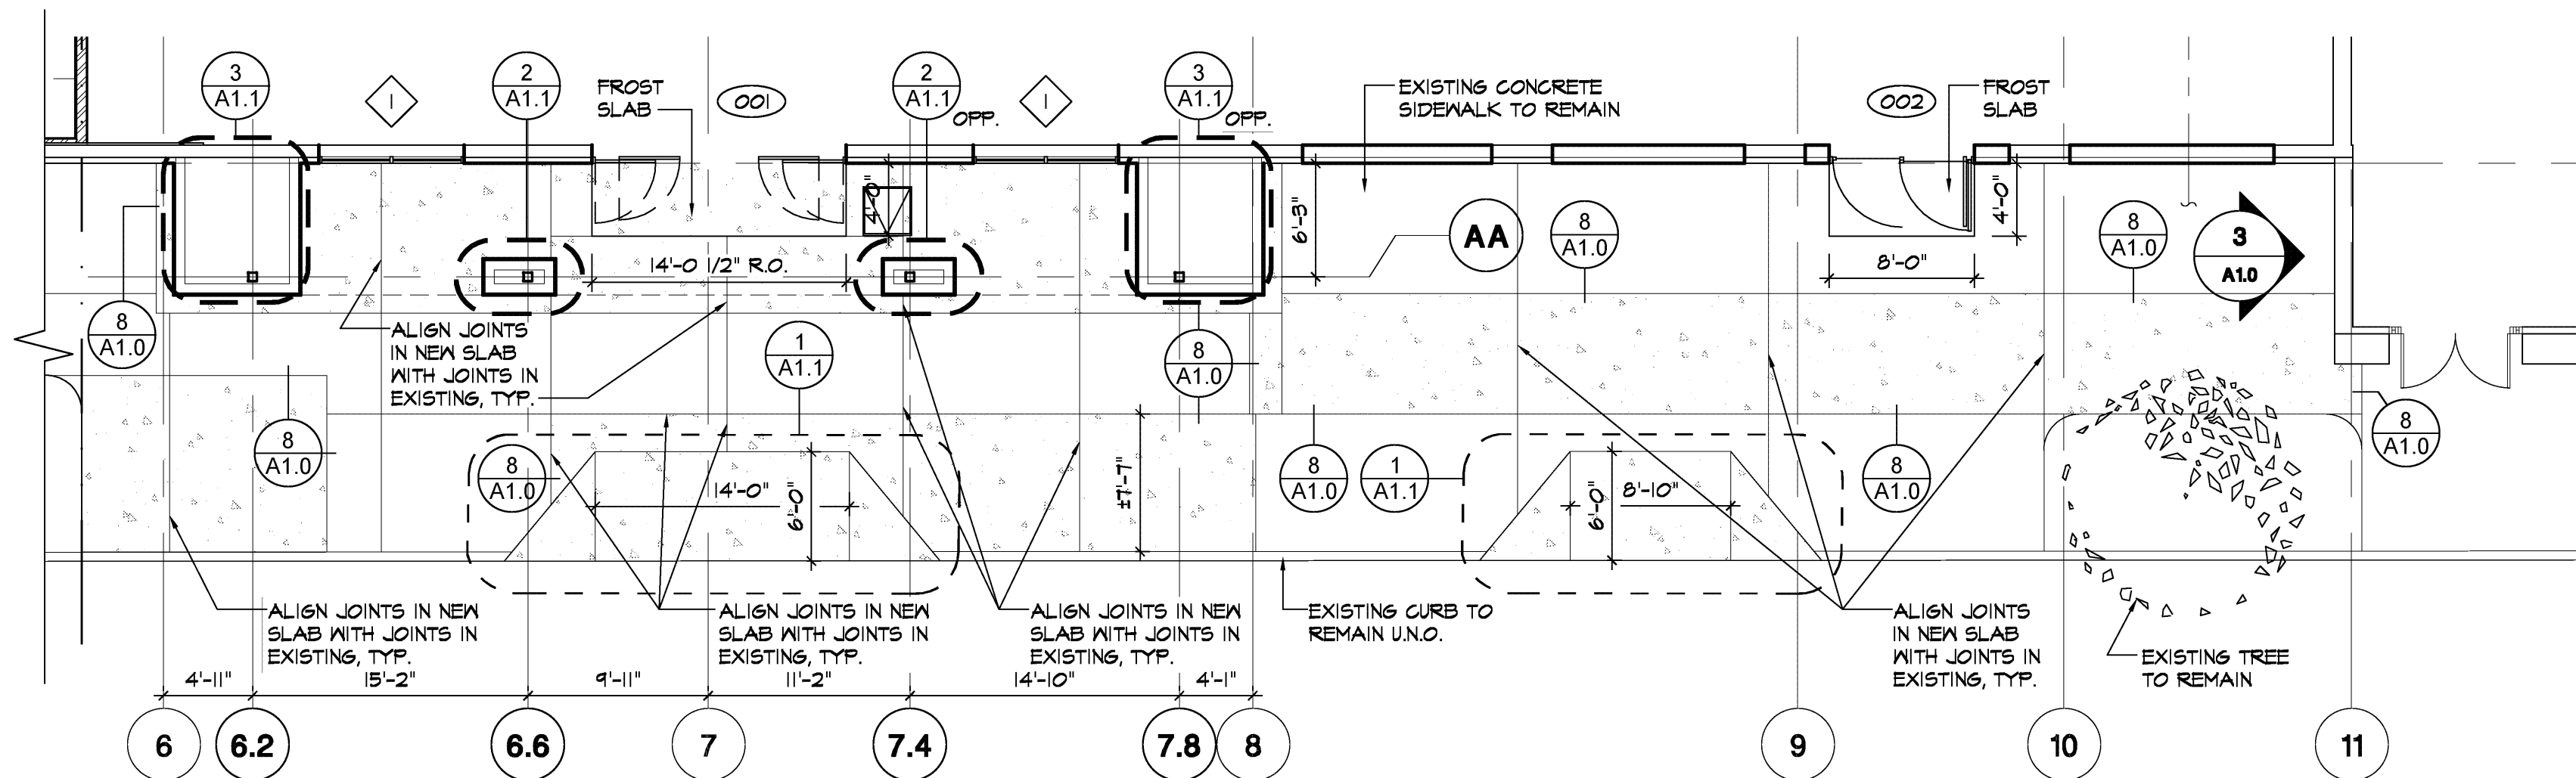


4 FLOOR PLAN

1/8" = 1'-0"

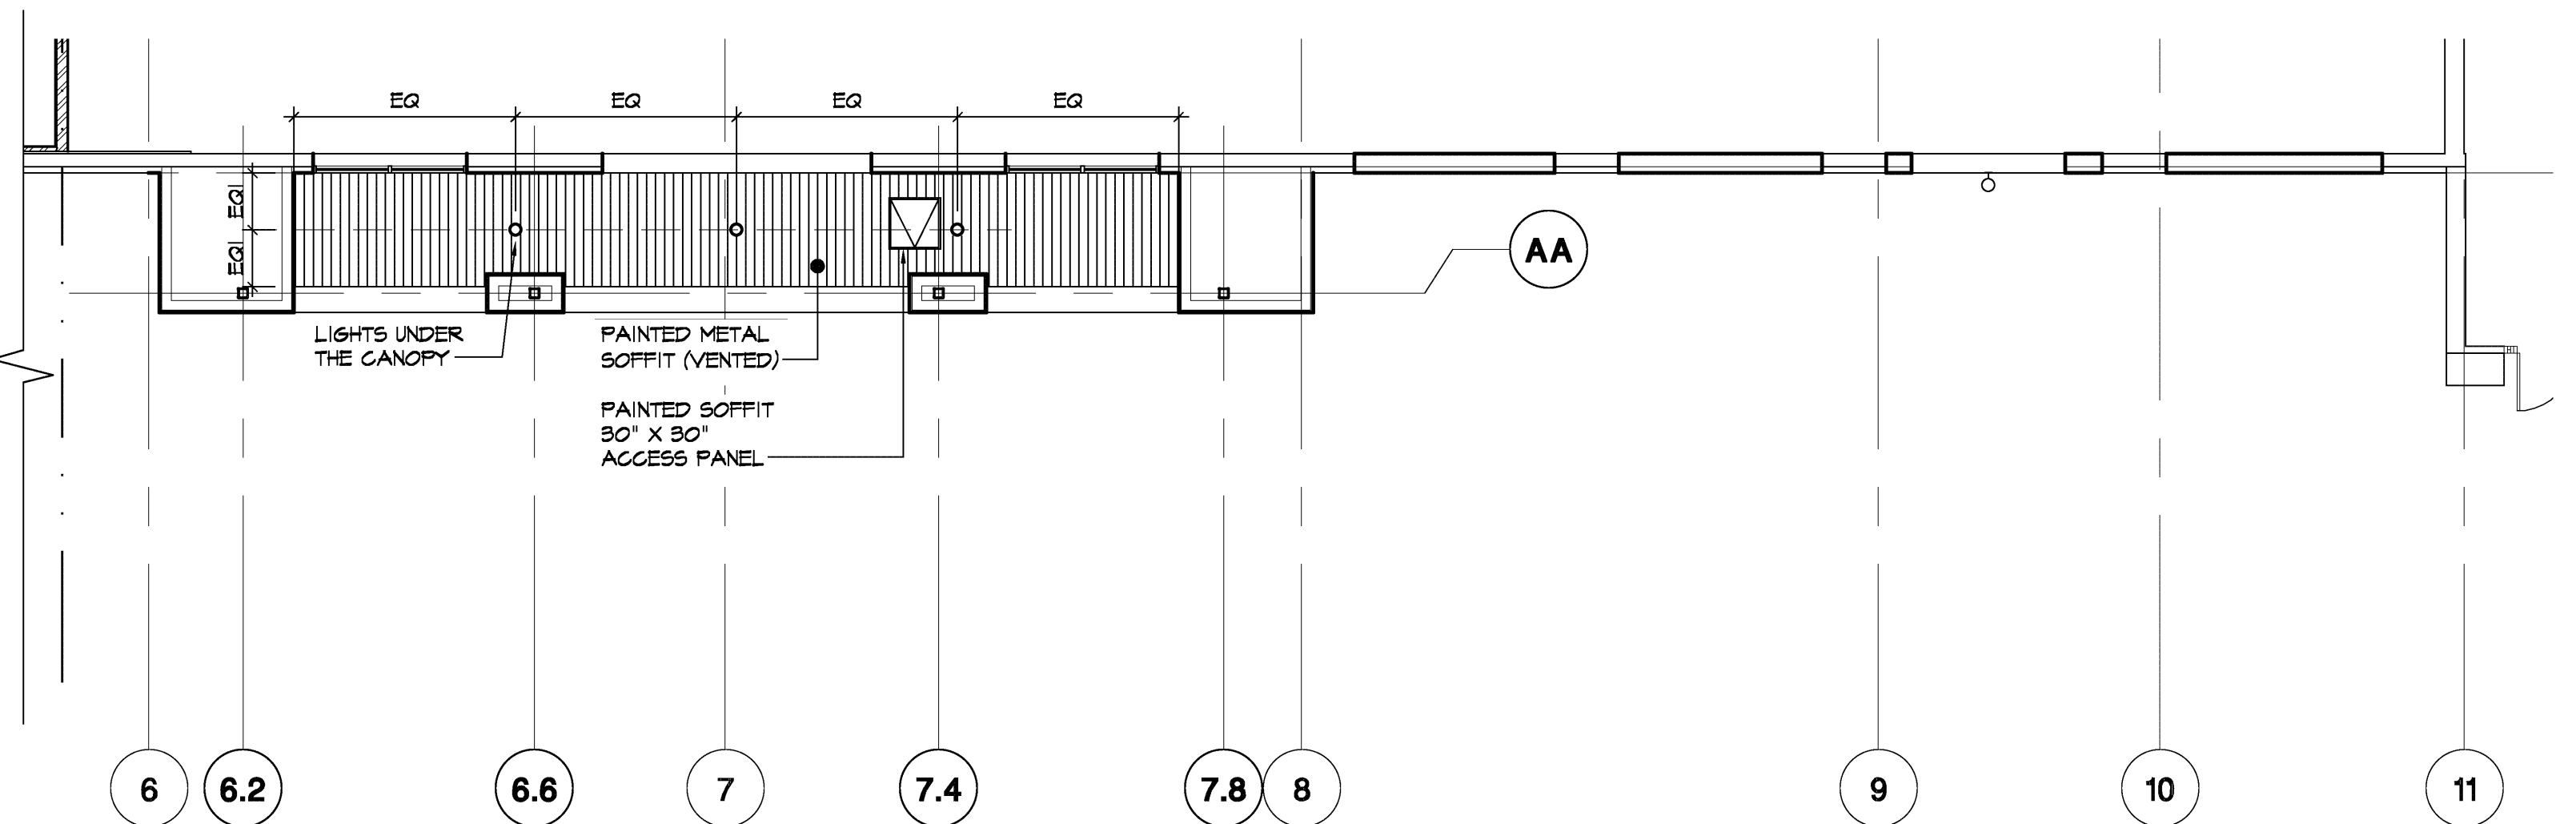


5 CANOPY SOFFIT PLAN

1/8" = 1'-0"

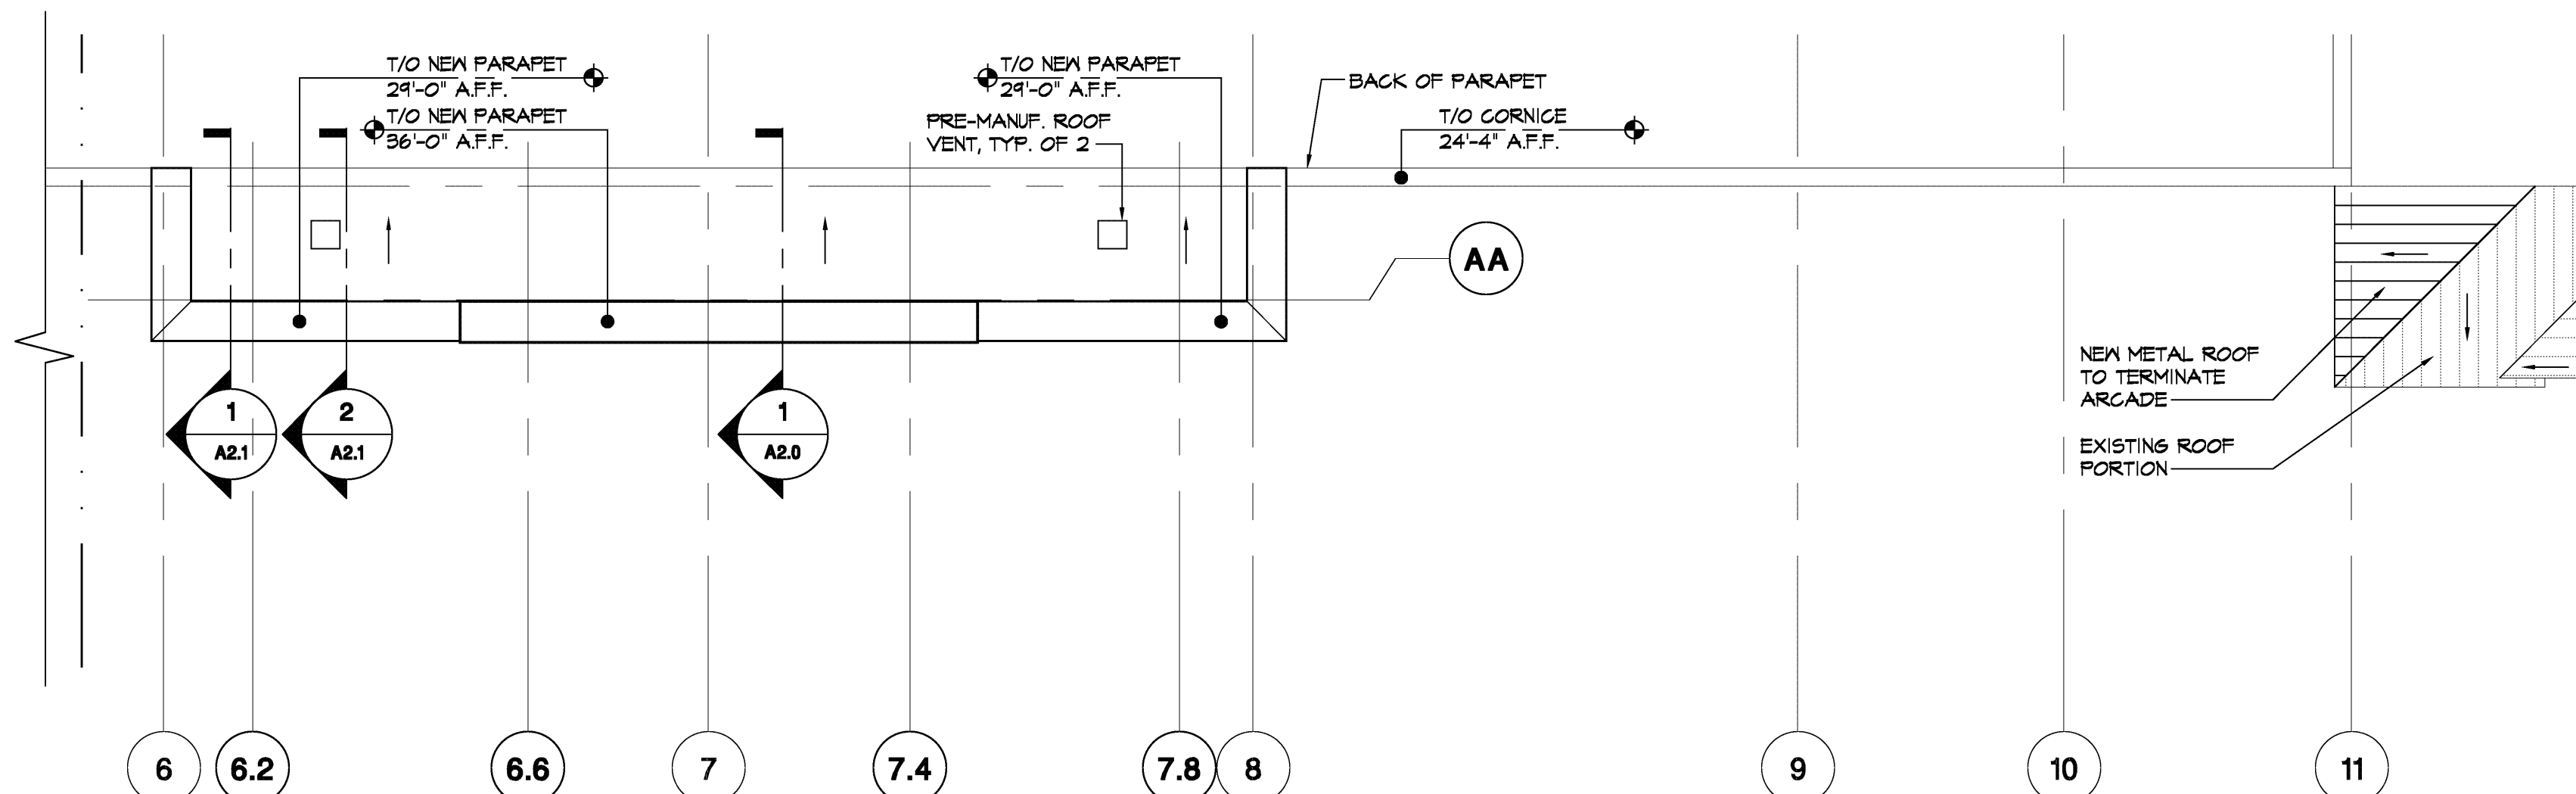


6 ROOF PLAN

1/8" = 1'-0"

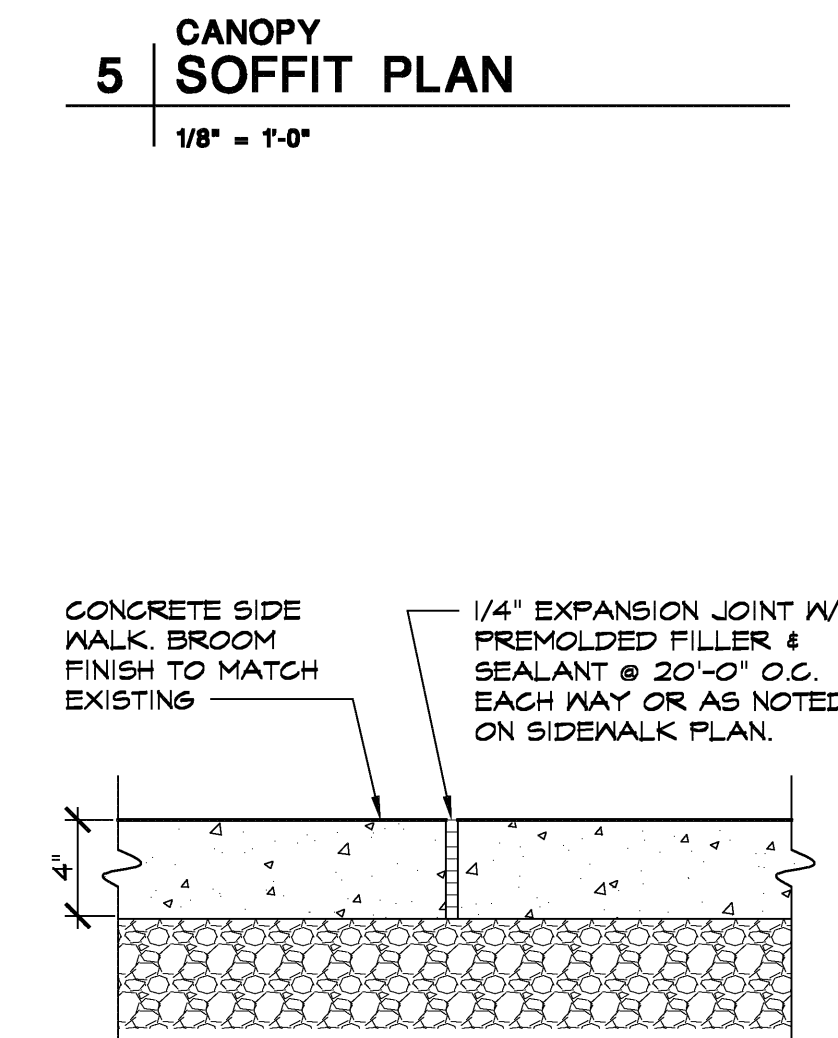


7 EXPANSION JOINT (TYP.)

1-1/2" = 1'-0"

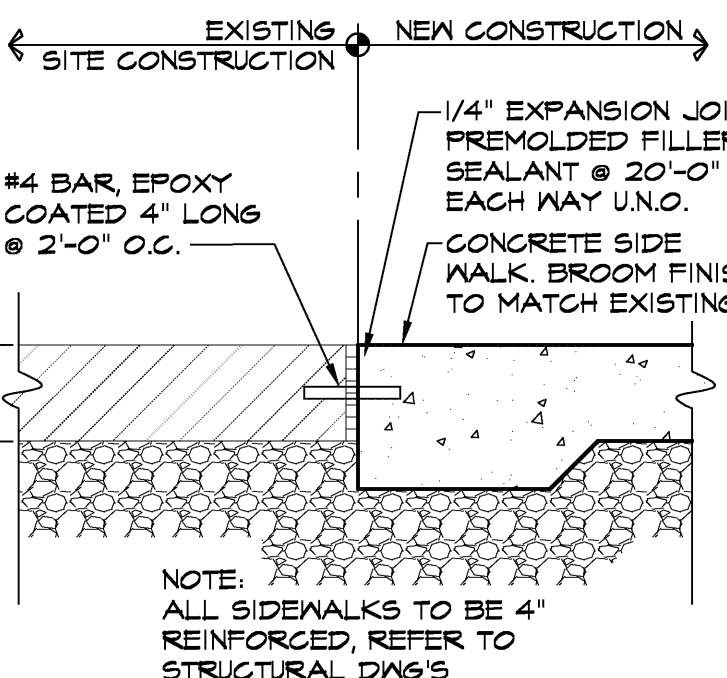

8 TYPICAL CONCRETE SLAB IN-FILL DETAIL

1-1/2" = 1'-0"

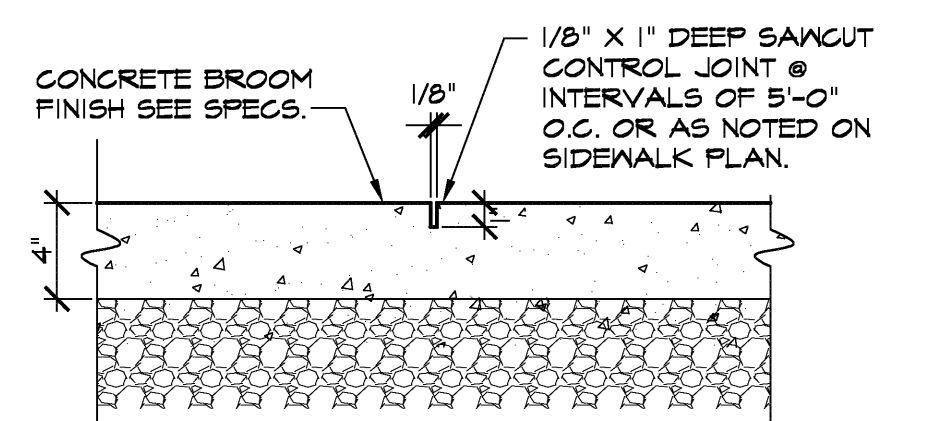

9 TYPICAL CONSTRUCTION JOINT DETAIL

1-1/2" = 1'-0"